



PLAN OF FLOOR FRAMING

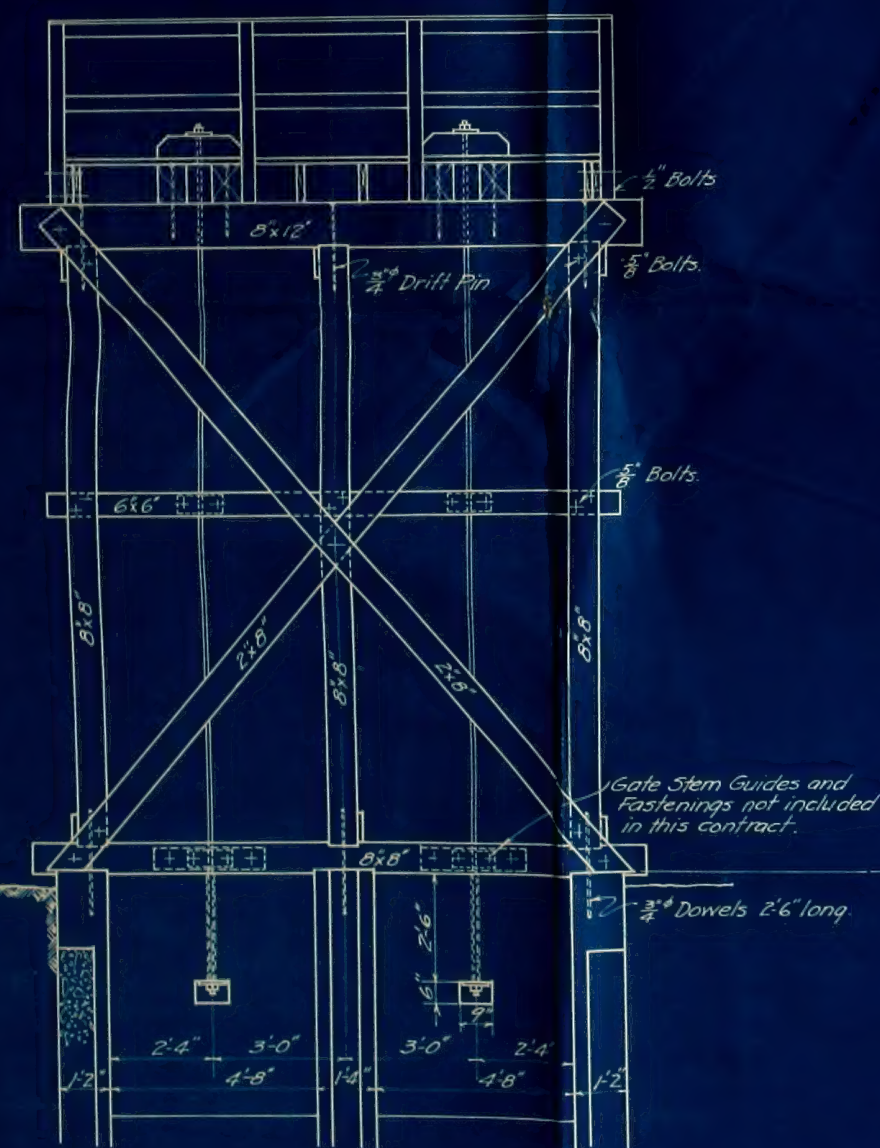

END ELEVATION

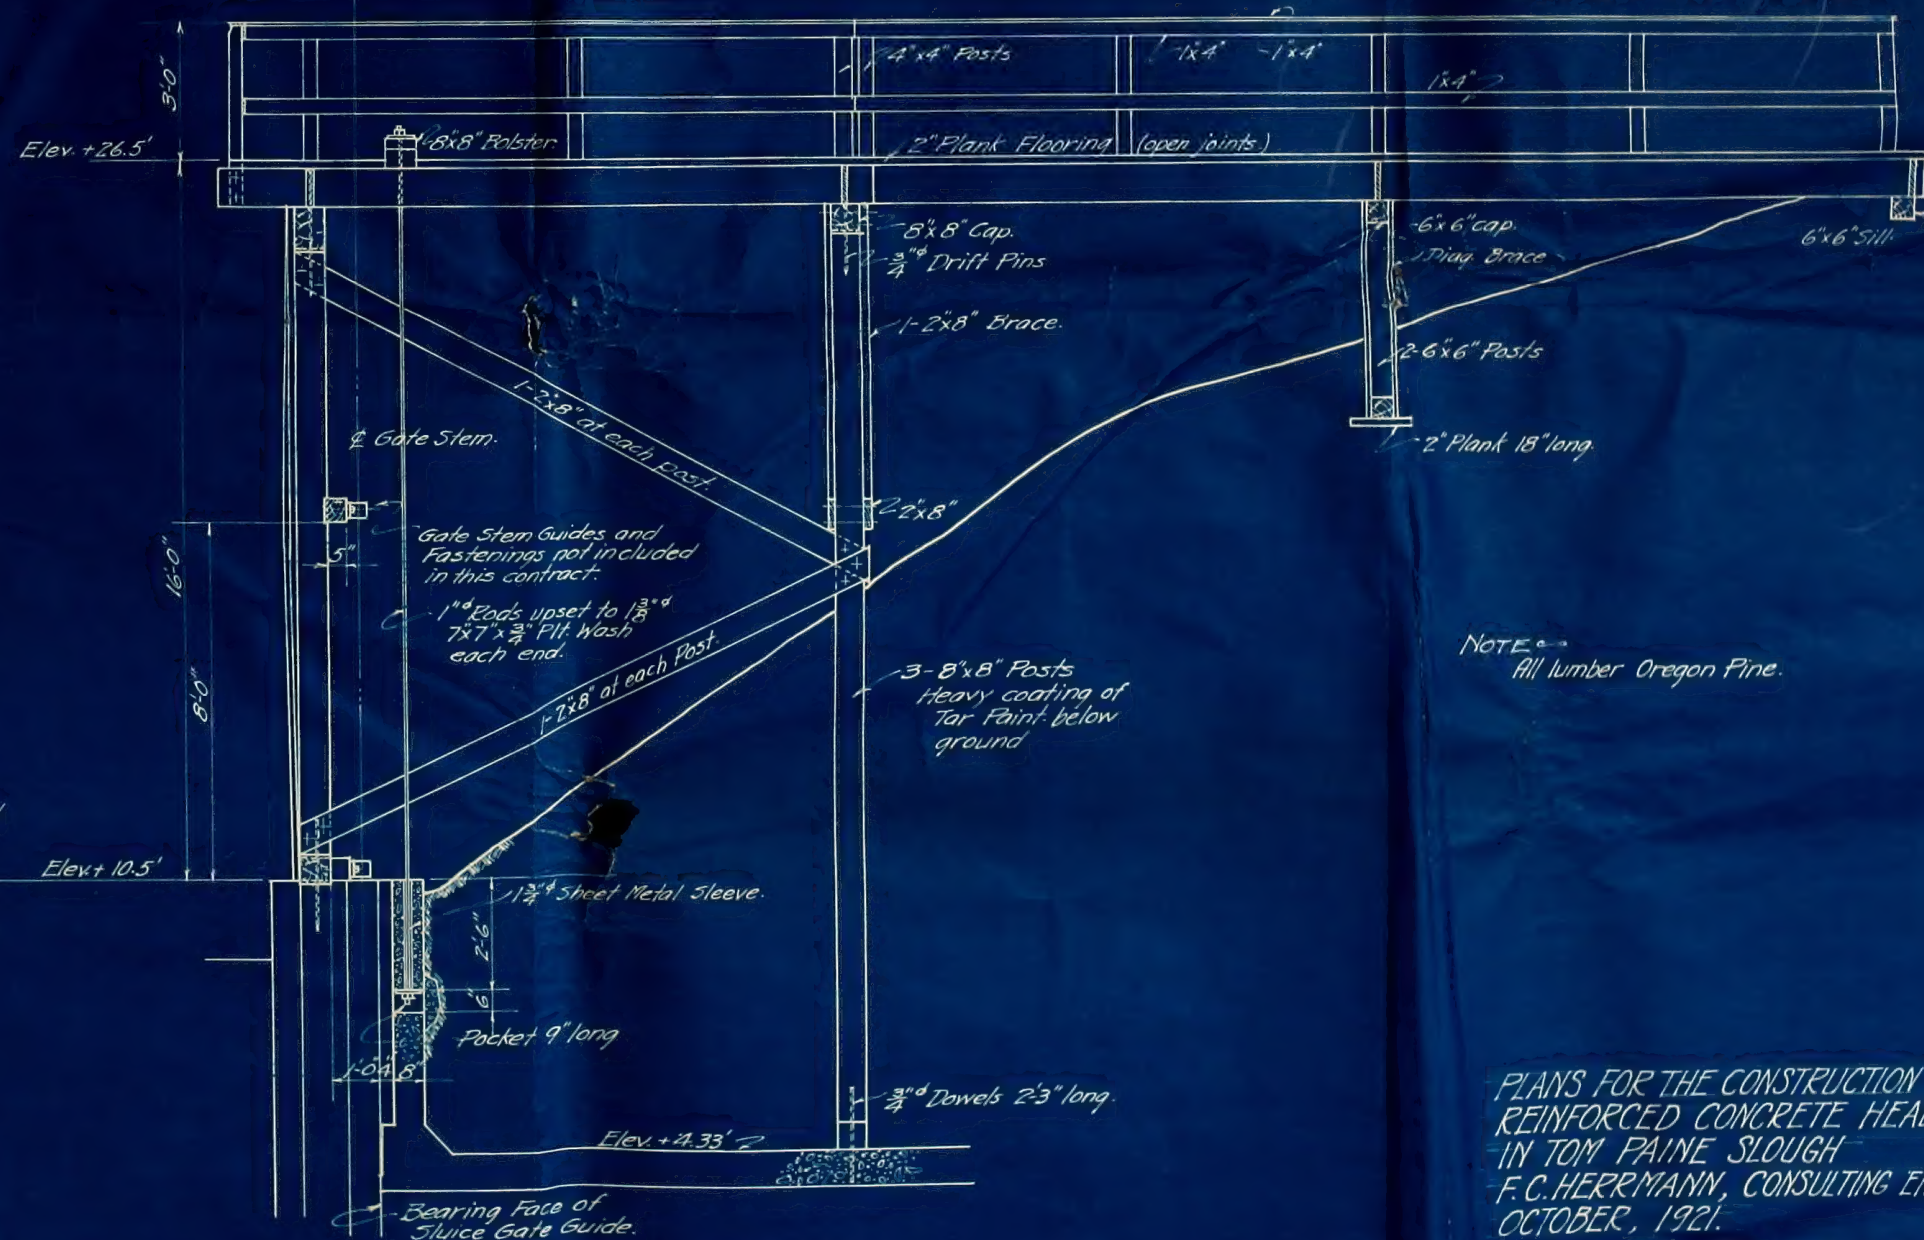

LONGITUDINAL SECTION.

NOTE:
All lumber Oregon Pine.

PLANS FOR THE CONSTRUCTION OF
REINFORCED CONCRETE HEAD GATE
IN TOM PAINE SLOUGH
F.C. HERRMANN, CONSULTING ENGINEER
OCTOBER, 1921.

DETAILS OF GATE OPERATING BRIDGE
SCALE 3/8"=1'-0"



1000-X-334.001

1000-X-334.001